


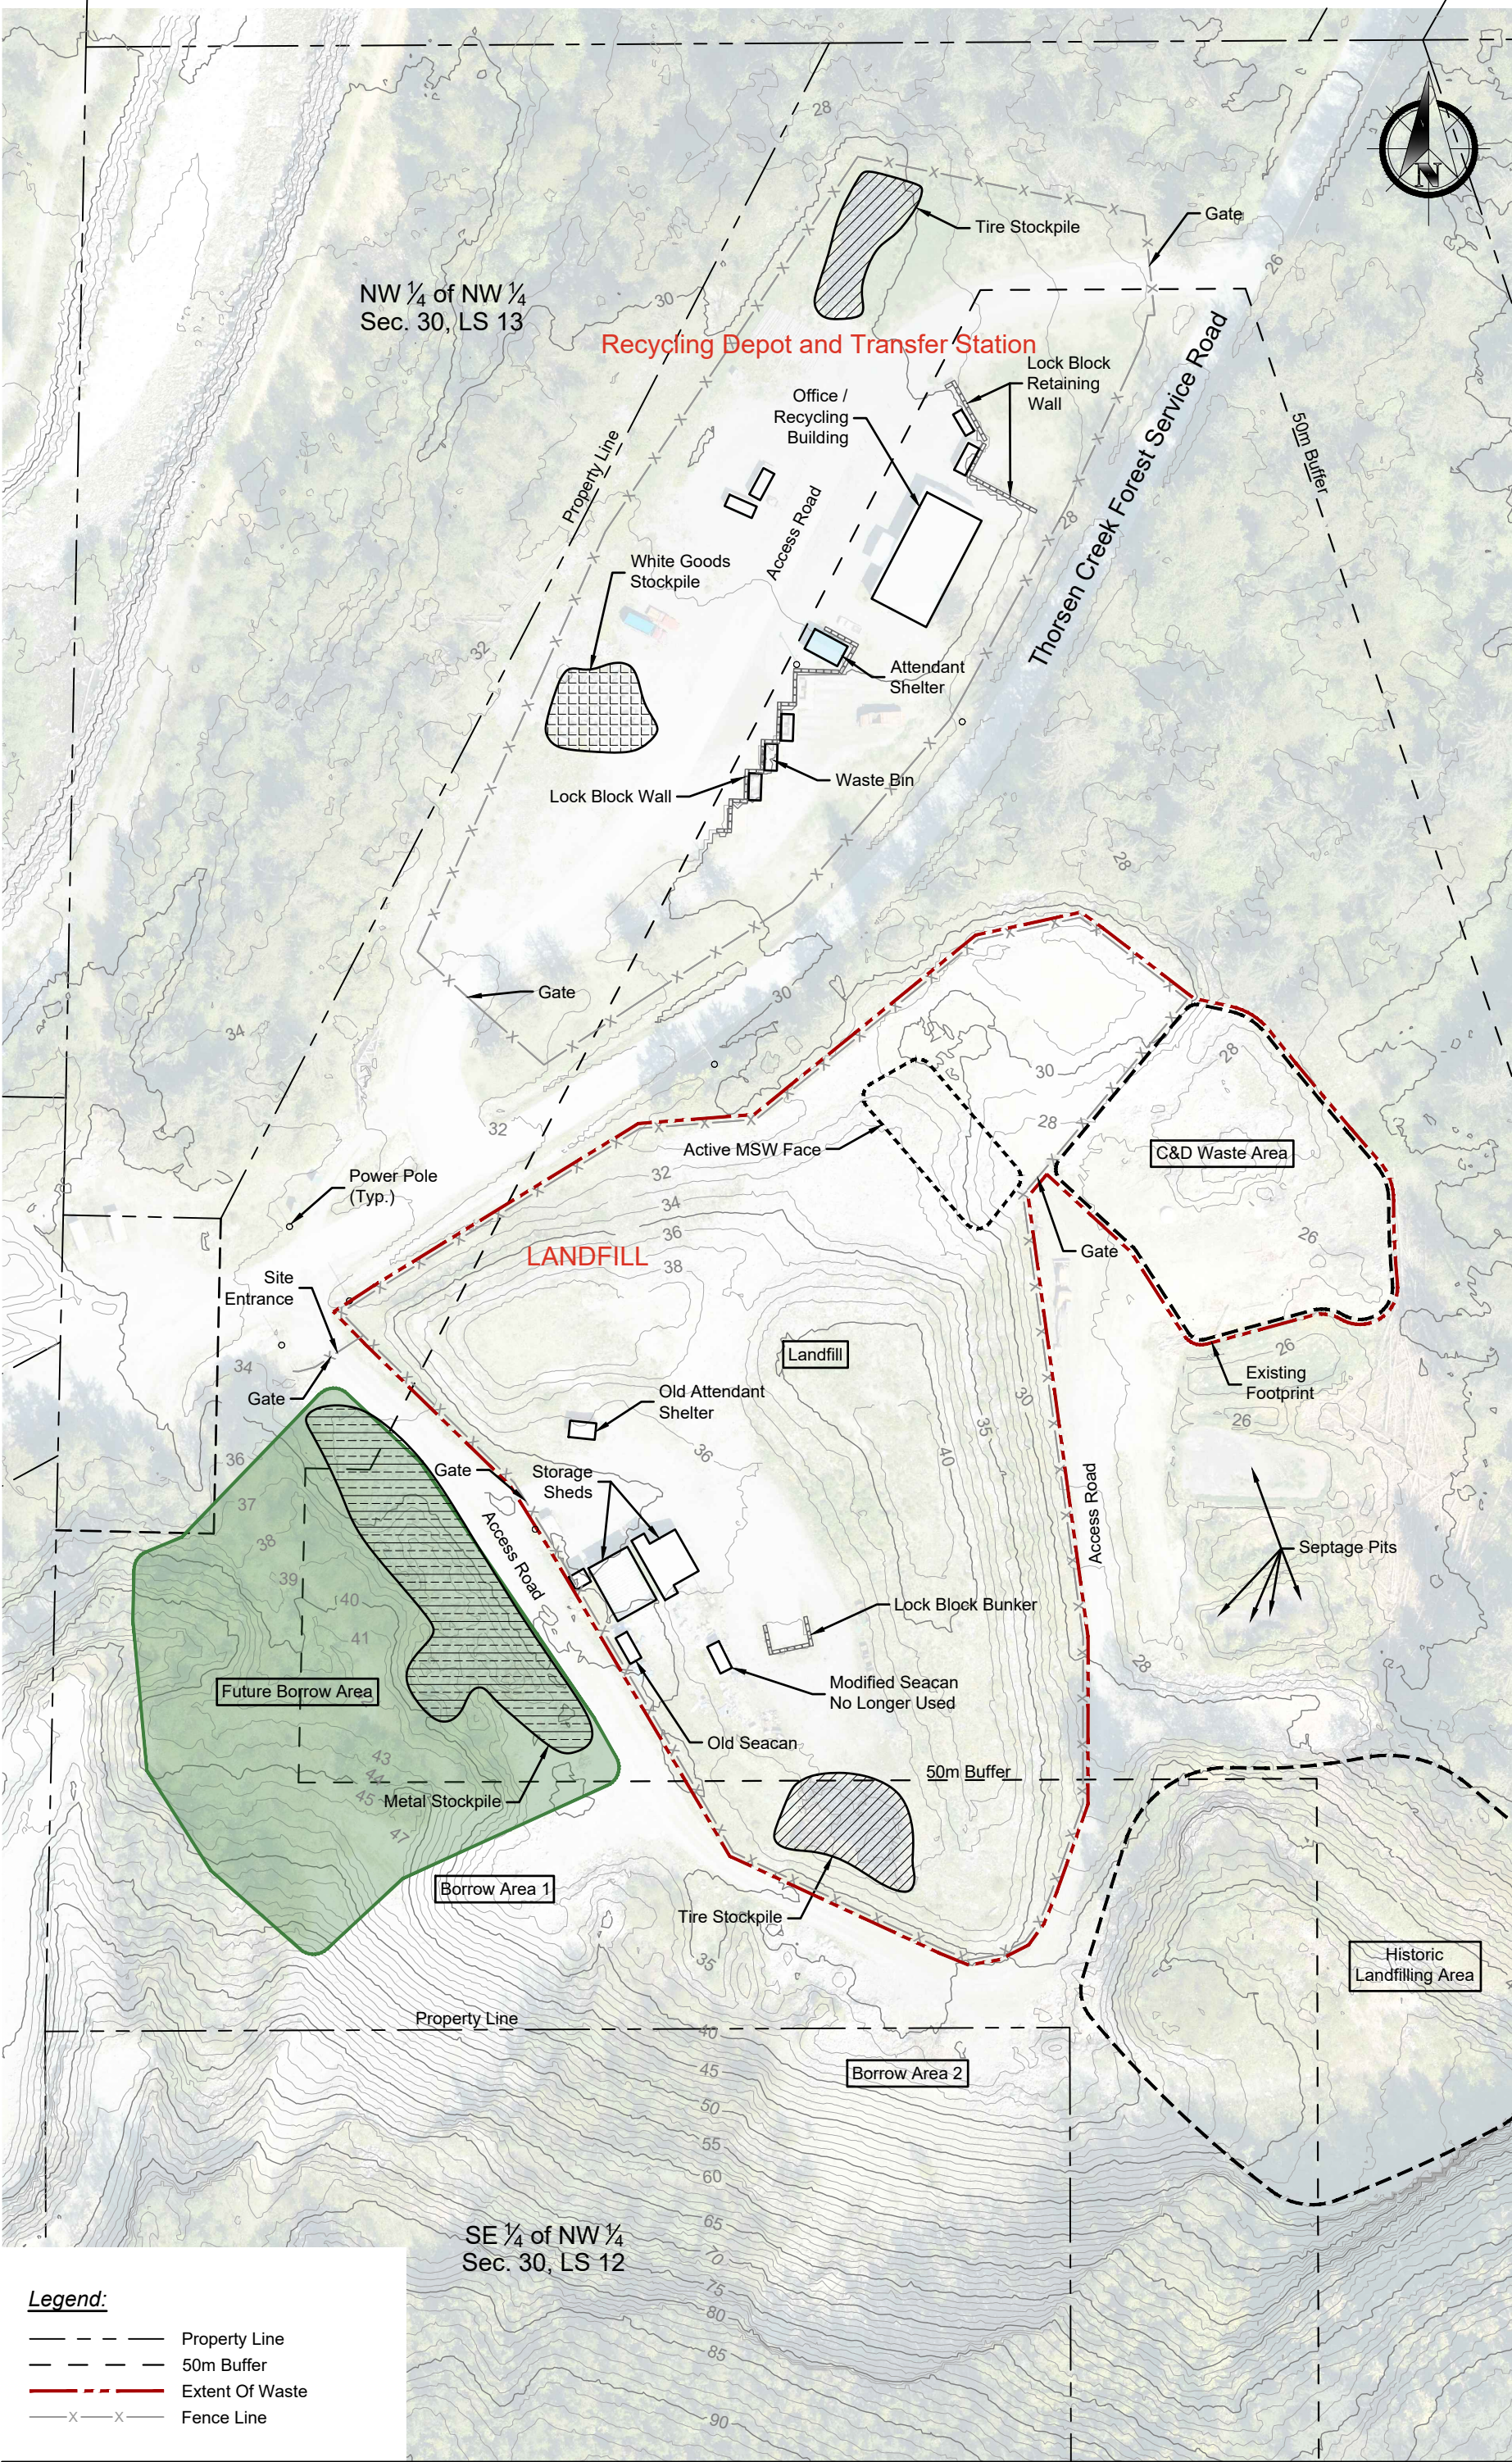

x:\Proj\2021\210629400-crd landfill engineering services\09_cad\09_sketches\2023 DDCP\Figure 1 Site Layout.dwg Plotted: by Warren Pare